


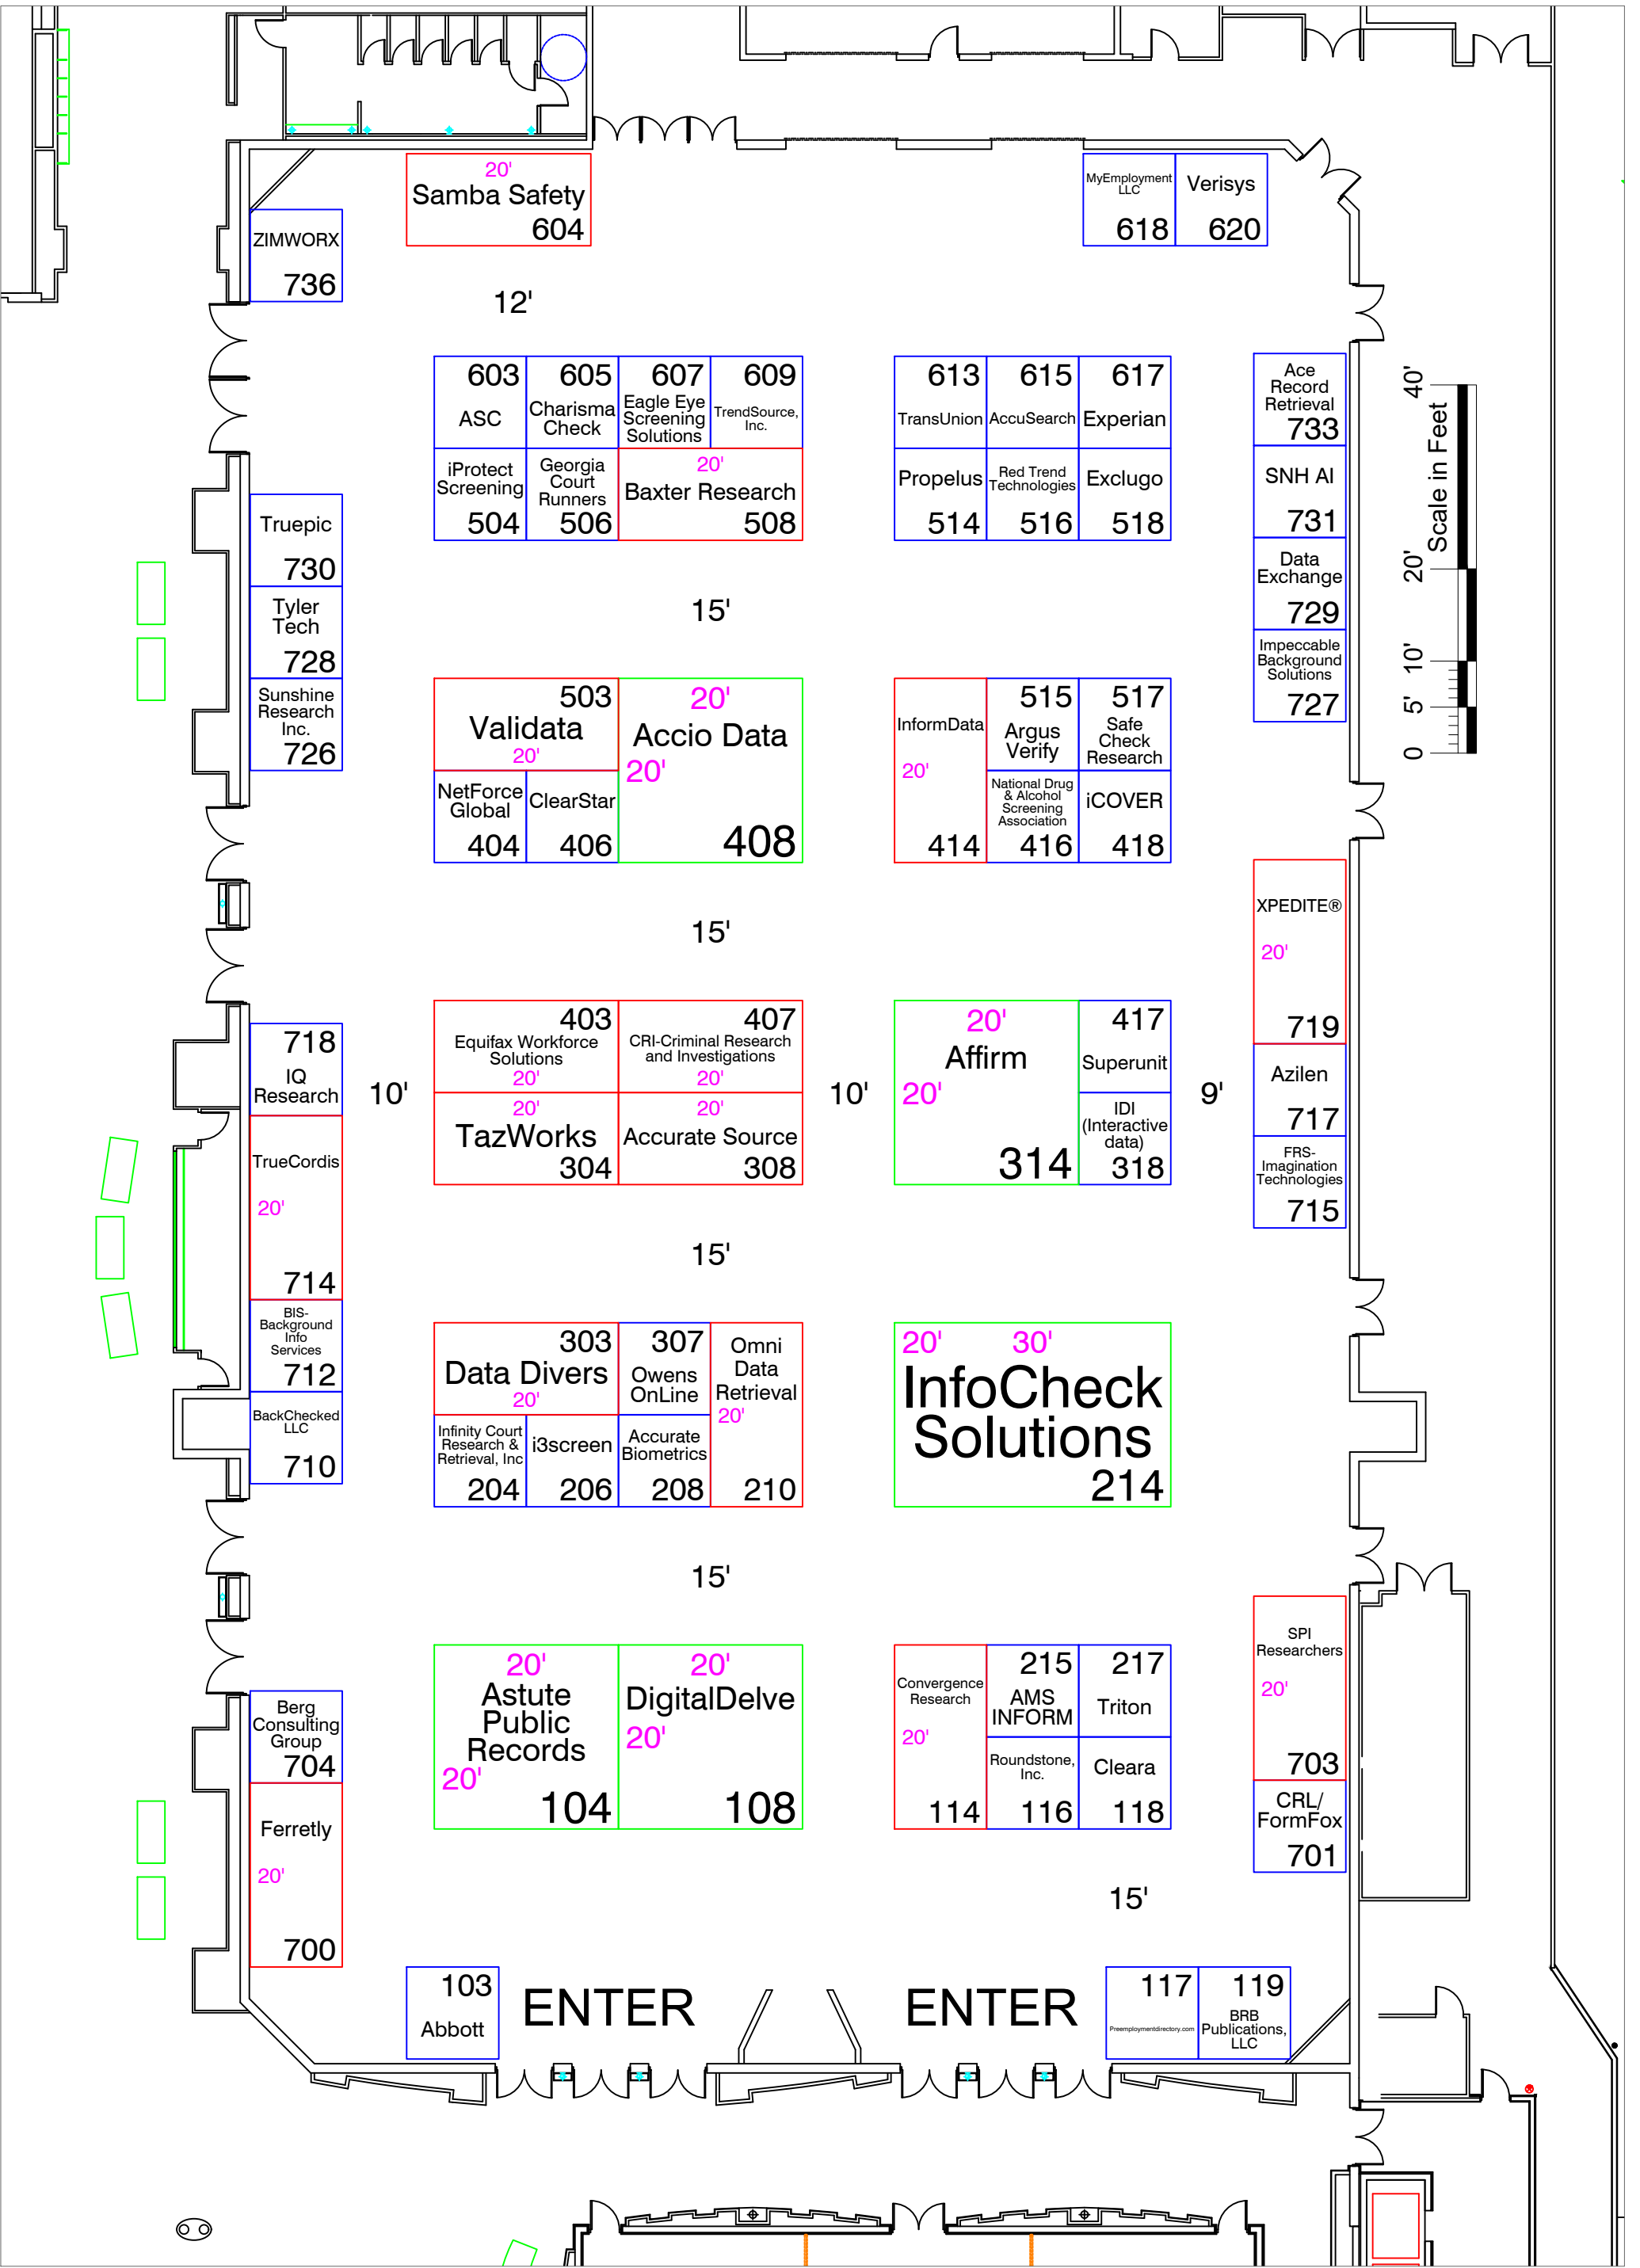

Every effort has been made to ensure the accuracy of all information contained on this floor plan. However, no warranties, either expressed or implied are made with respect to this floor plan. If the location of building columns, utilities or other architectural components of the facility is a consideration in the construction of an exhibit, it is the sole responsibility of the exhibitor to physically inspect the facility to verify all dimensions and locations.

PBSA Annual Conference

Oct. 26-28, 2025

Facility: Anaheim Marriott	Drawn By: TN
City & State: Anaheim, CA	
Room Location: Marquis Ballroom	Revised: 9-22-25 r10

Legend:

Inventory as of 09/22/2025

Dimension	Qty	Rented	Available
10'x10'	48	48	0
10'x20'	15	15	0
20'x20'	4	4	0
20'x30'	1	1	0
Totals:	68	68	0