

# PBSA MID YEAR LEGISLATIVE CONFERENCE

Show Dates: March 23-25, 2025

Facility: Crystal Gateway Marriott

City, State: Arlington, VA

Location: Arlington Ballroom, 1st Floor

Legend:


Inventory as of 01/15/2025

Dimension	Qty	Rented	Available
10'x10'	23	23	0
10'x20'	12	12	0
<b>Totals:</b>	<b>35</b>	<b>35</b>	<b>0</b>

SERVICE CORRIDOR

SALON I

SALON II

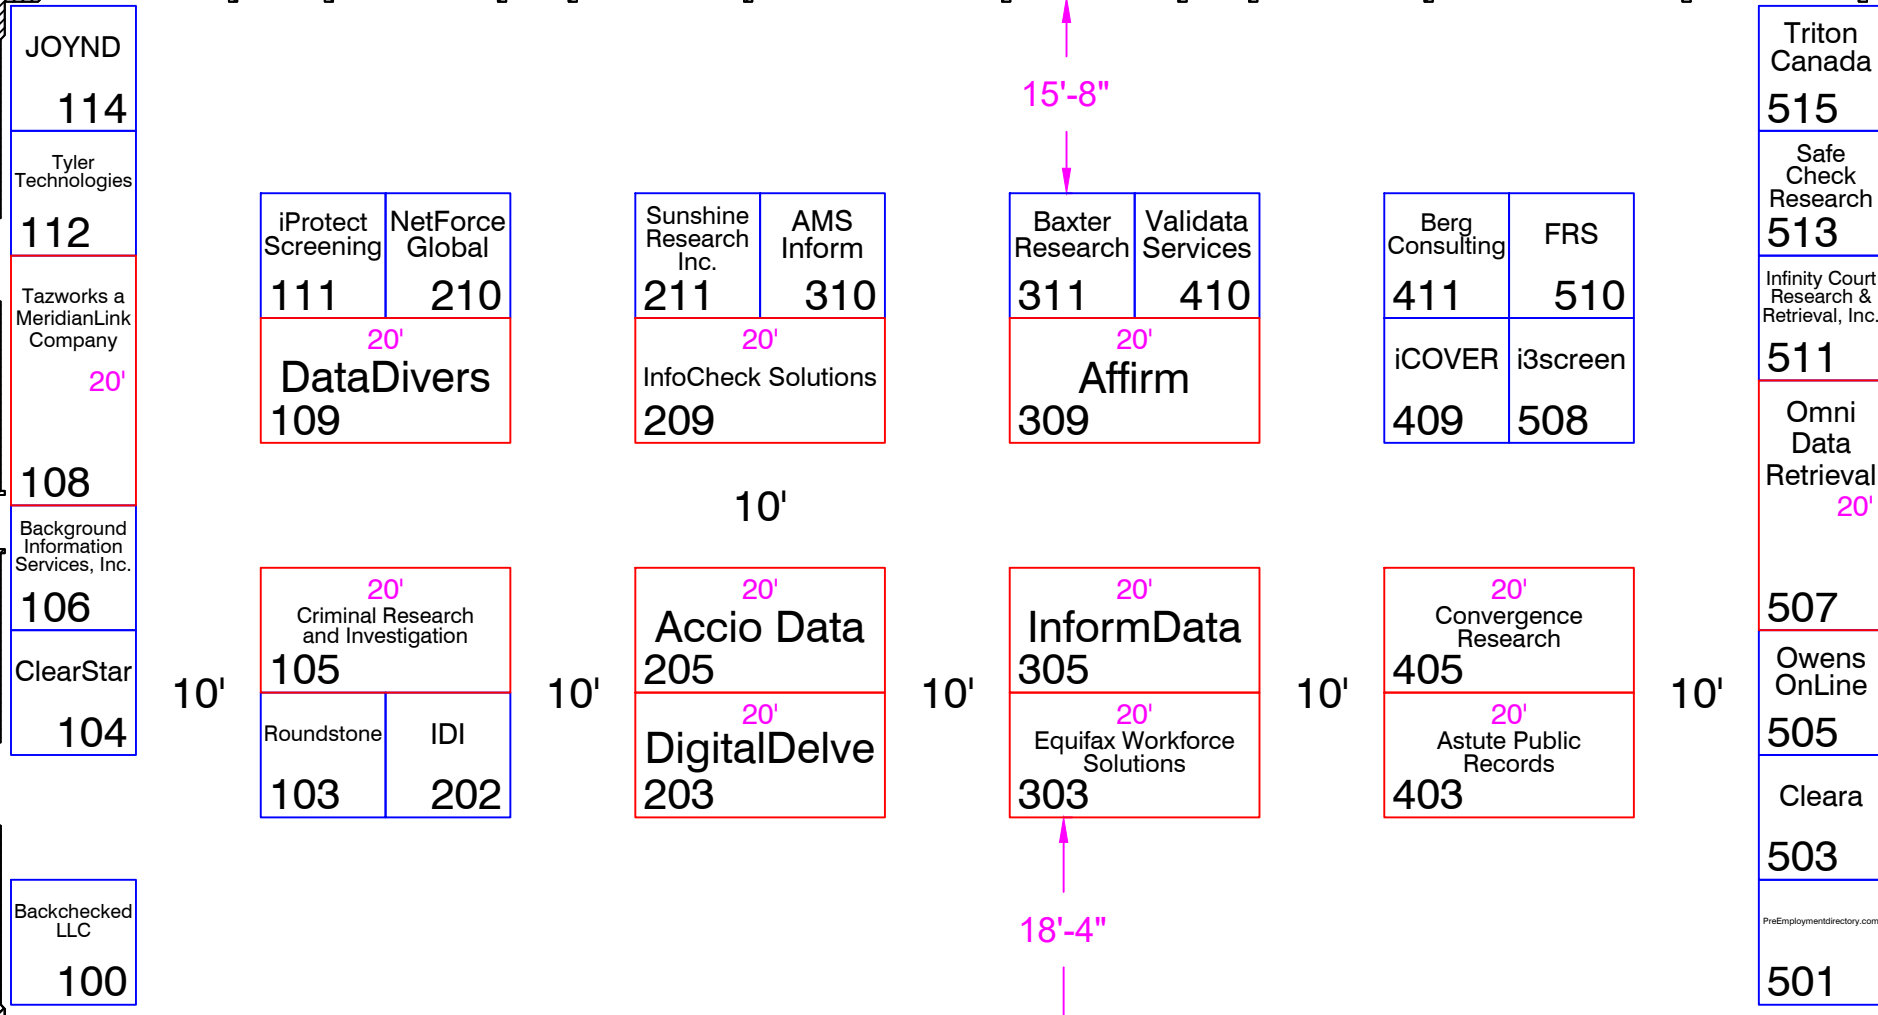

CONVENTION REGISTRATION

ESCALATORS

REST ROOMS ELEVATORS

Drawn By: TN

Revised: 1-15-25

Every effort has been made to ensure the accuracy of all information contained on this floor plan. However, no warranties, either expressed or implied are made with respect to this floor plan. If the location of building columns, utilities or other architectural components of the facility is a consideration in the construction of an exhibit, it is the sole responsibility of the exhibitor to physically inspect the facility to verify all dimensions and locations.

